


No.106

1階平面図

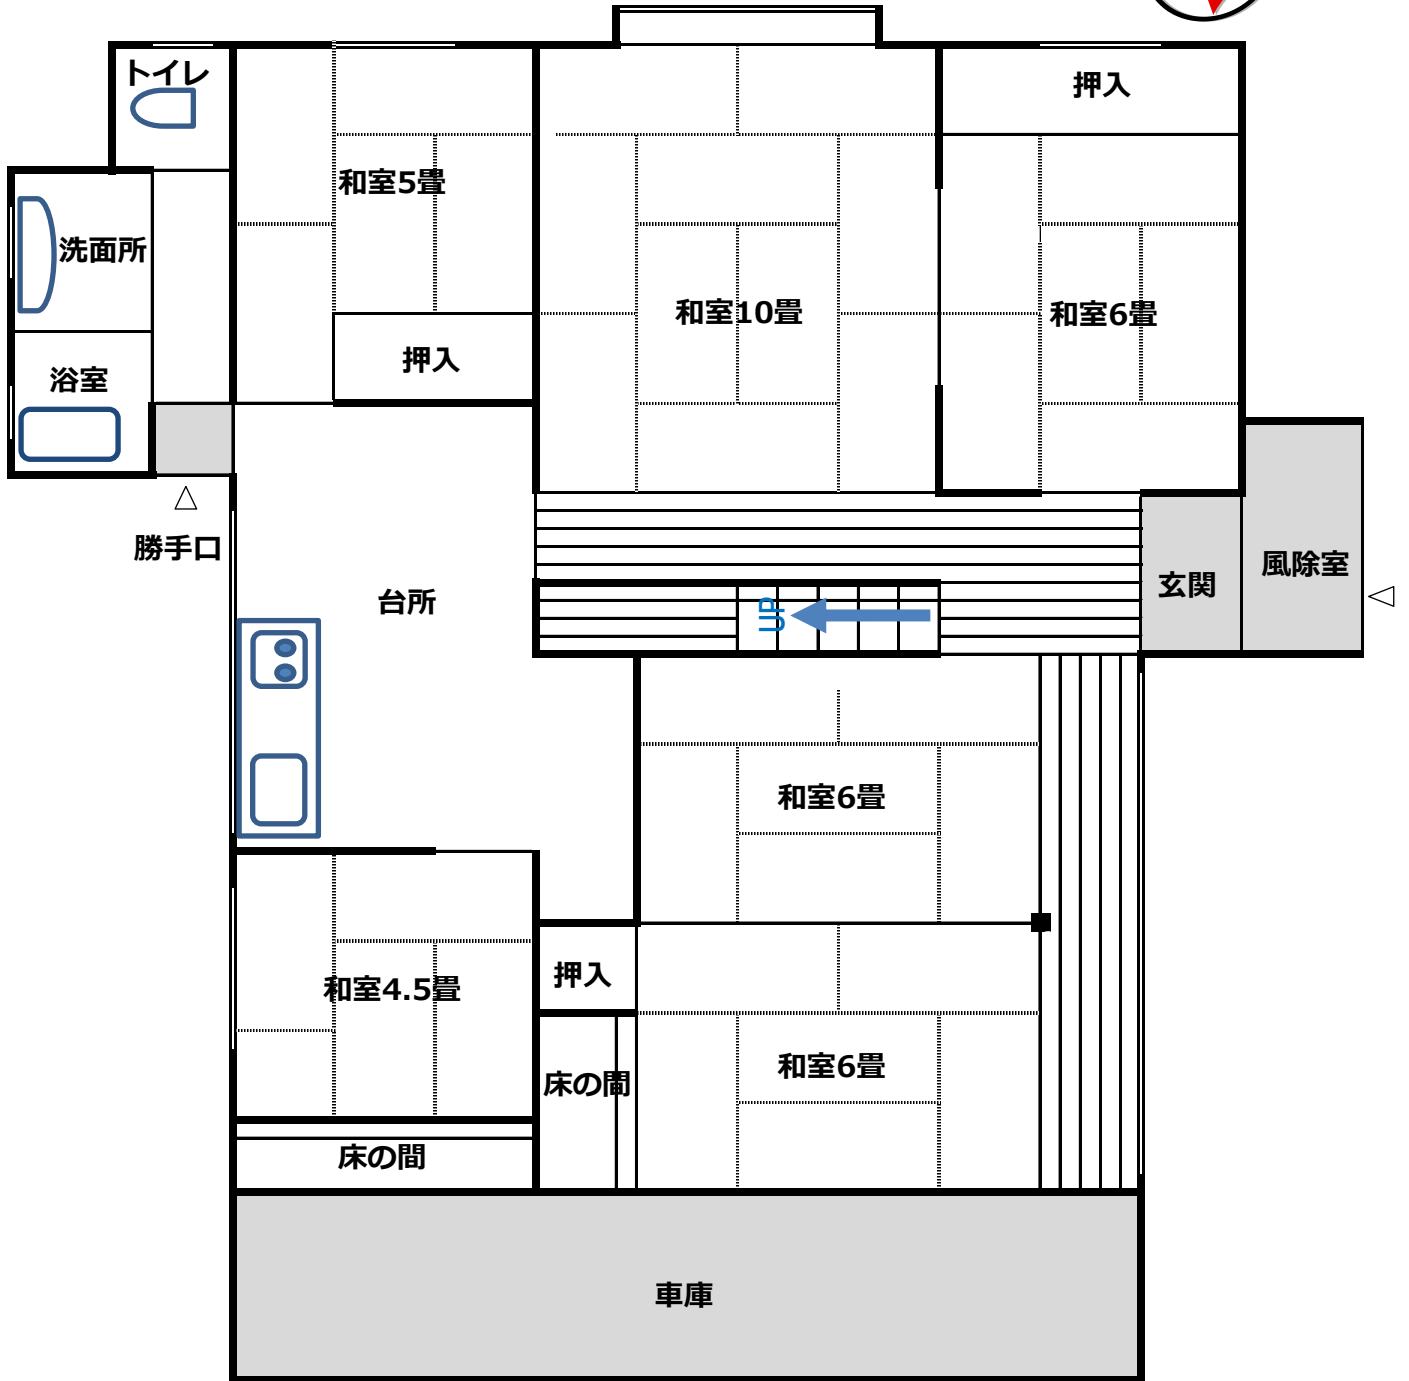

2階平面図

